


OLYMPIA FIELDS REDEVELOPMENT

Lincoln Hwy & Western Ave. Olympia Fields, IL

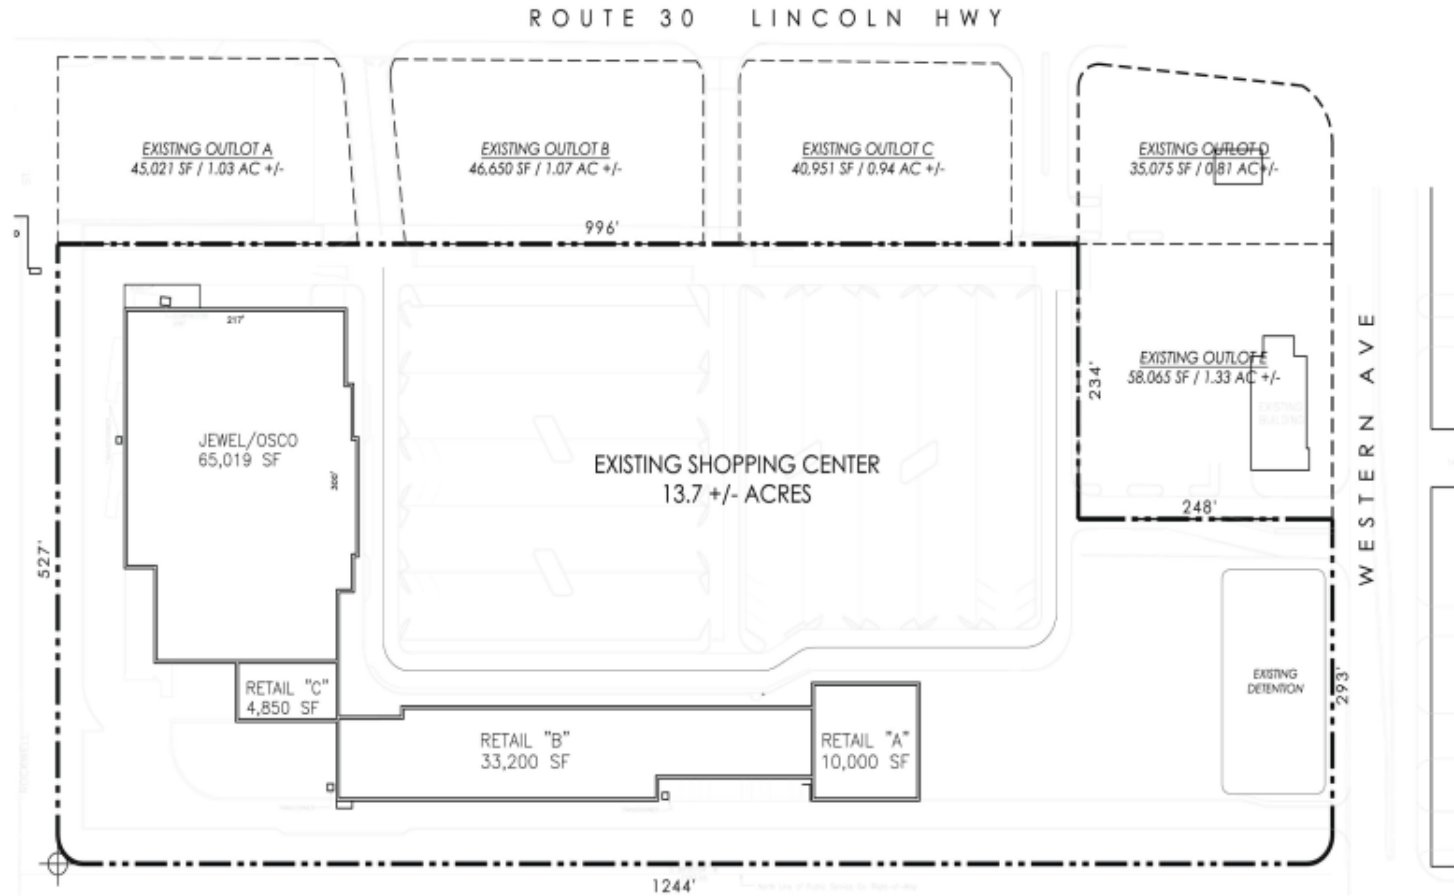

Existing Site Plan - 1987 Jewel Plan
LINCOLN WESTERN SHOPPING CENTER
 SWC LINCOLN HWY & WESTERN AVE, OLYMPIA FIELDS, ILLINOIS

MAY 23, 2016

SCALE: 1"=100'-0" (ø 11"x17")



FOR INFORMATION CONTACT:
 Todd J. Cabanban | 312.371.4494 | todd@crmcrr.com